


INDEX OF DRAWINGS

A-1	Specifications & Site Plan
A-2	Floor Plans
A-3	Elevations
A-4	Building Sections

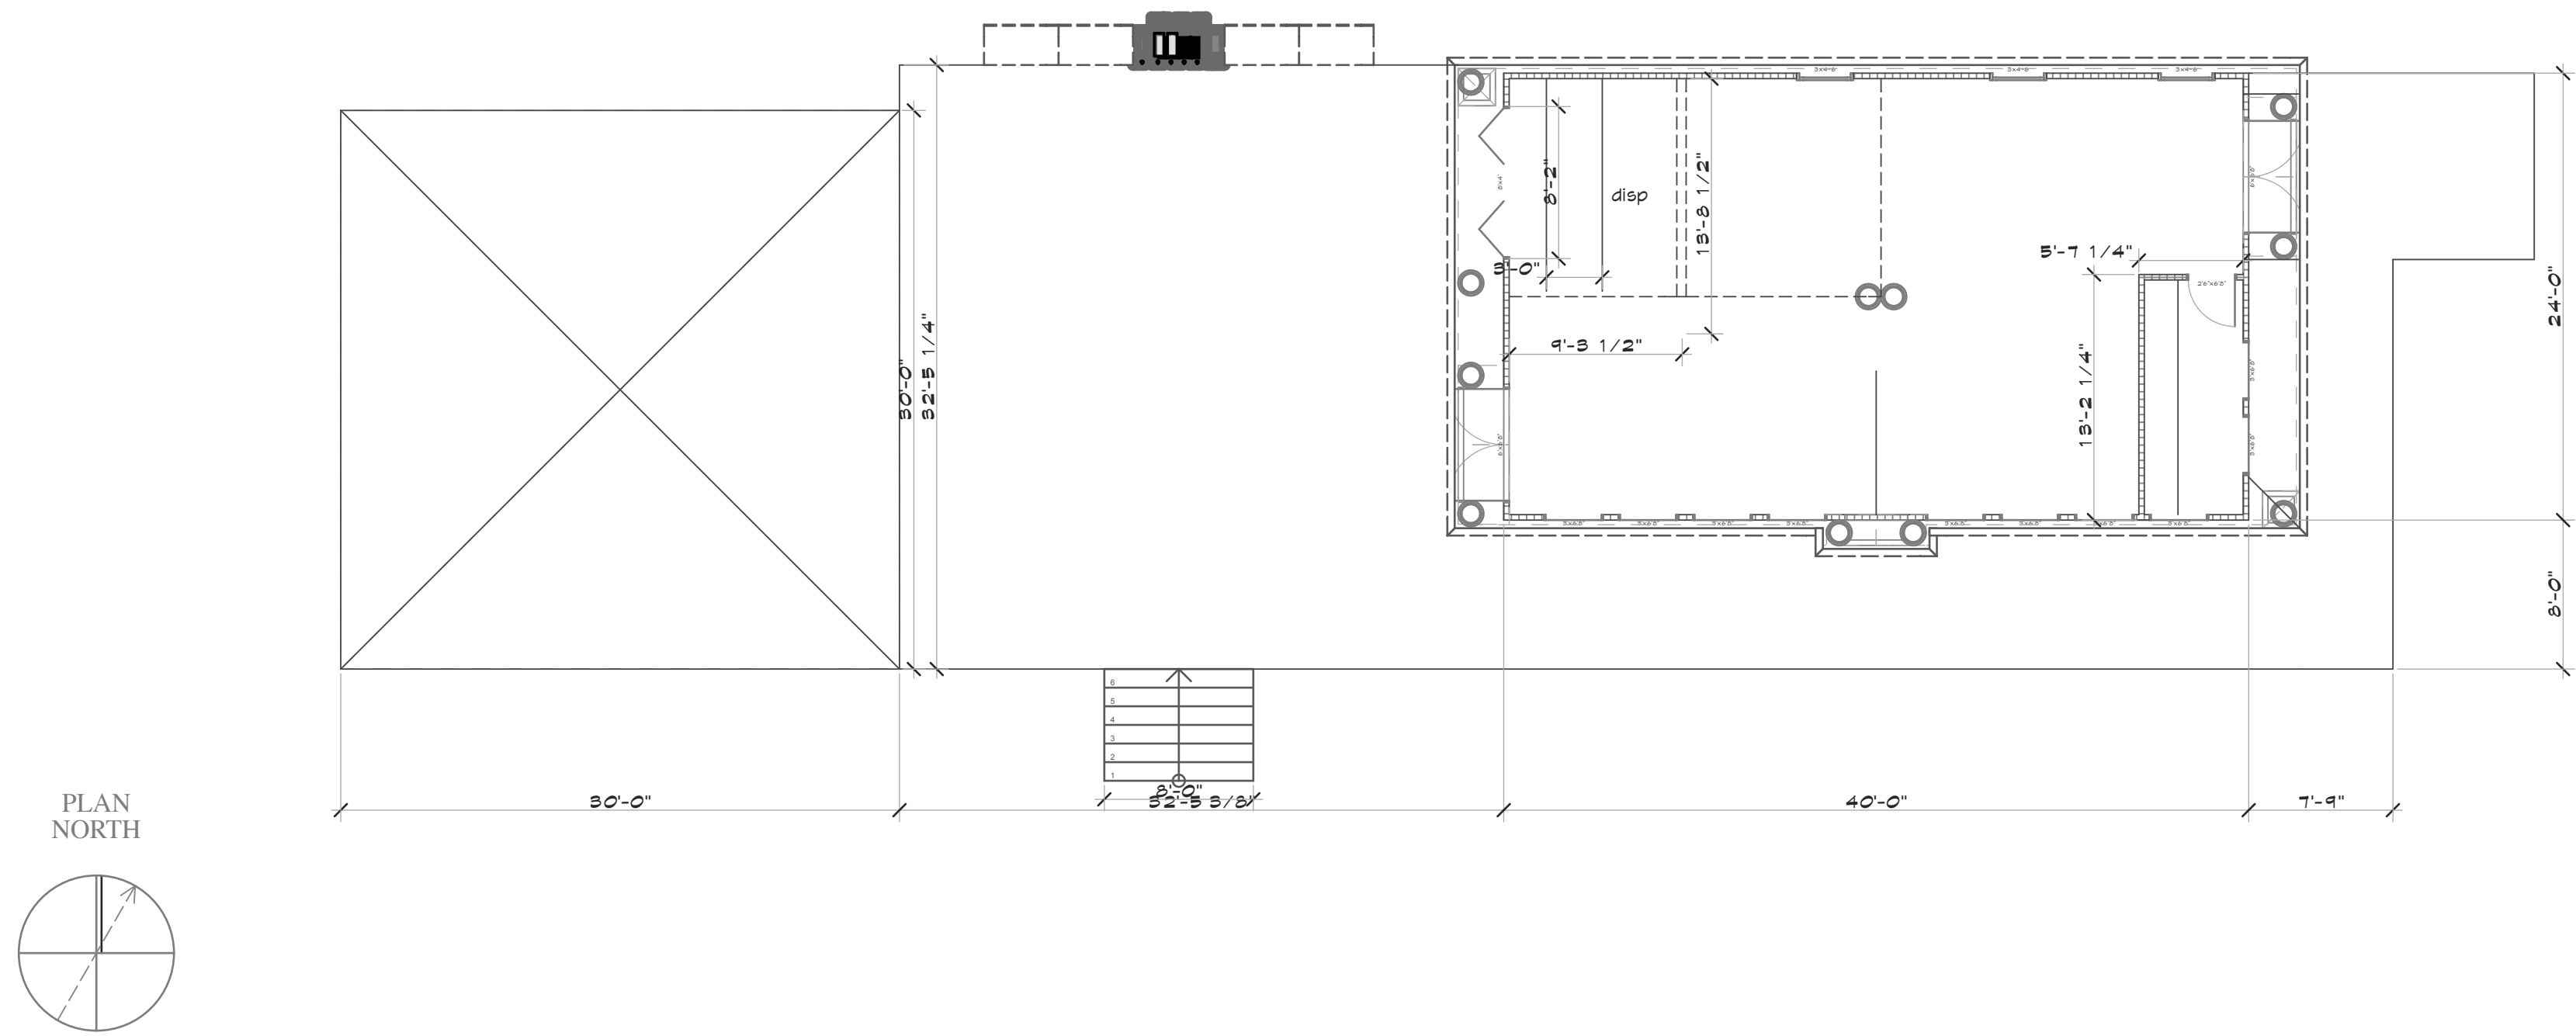

1 SITE PLAN
1/8" = 1'-0"

DILLON YACHT CLUB
MARINA DRIVE
DILLON, COLORADO 80435

CF Williams Group^{PC}
architecture interiors construction
PO Box 3633, Parker, Colorado 80134 303-841-5161

Copyright © 2013
C F Williams Group P.C.

USE OF DOCUMENTS
The designs, drawings, specifications and all other documents prepared by CF Williams Group PC are protected under all copyright laws and shall not be used or reproduced by anyone without written permission and agreement with CFWilliams GroupPC or its assigns.

Drawn	CFW
Checked	CFW
Issue	3/21/13

Revisions

Specifications & Site Plan

◇ **A-1** ◇