

+110'-6"
TOP OF ROOF (APPROXIMATE)

+108'-0"
CEILING HEIGHT

+100'-0"
MAIN LEVEL SUBFLOOR

2 SECTION
1/4" = 1'-0"



1 SECTION
1/4" = 1'-0"




+110'-6"
TOP OF ROOF (APPROXIMATE)

+108'-0"
CEILING HEIGHT

+100'-0"
MAIN LEVEL SUBFLOOR

4 SECTION
1/4" = 1'-0"

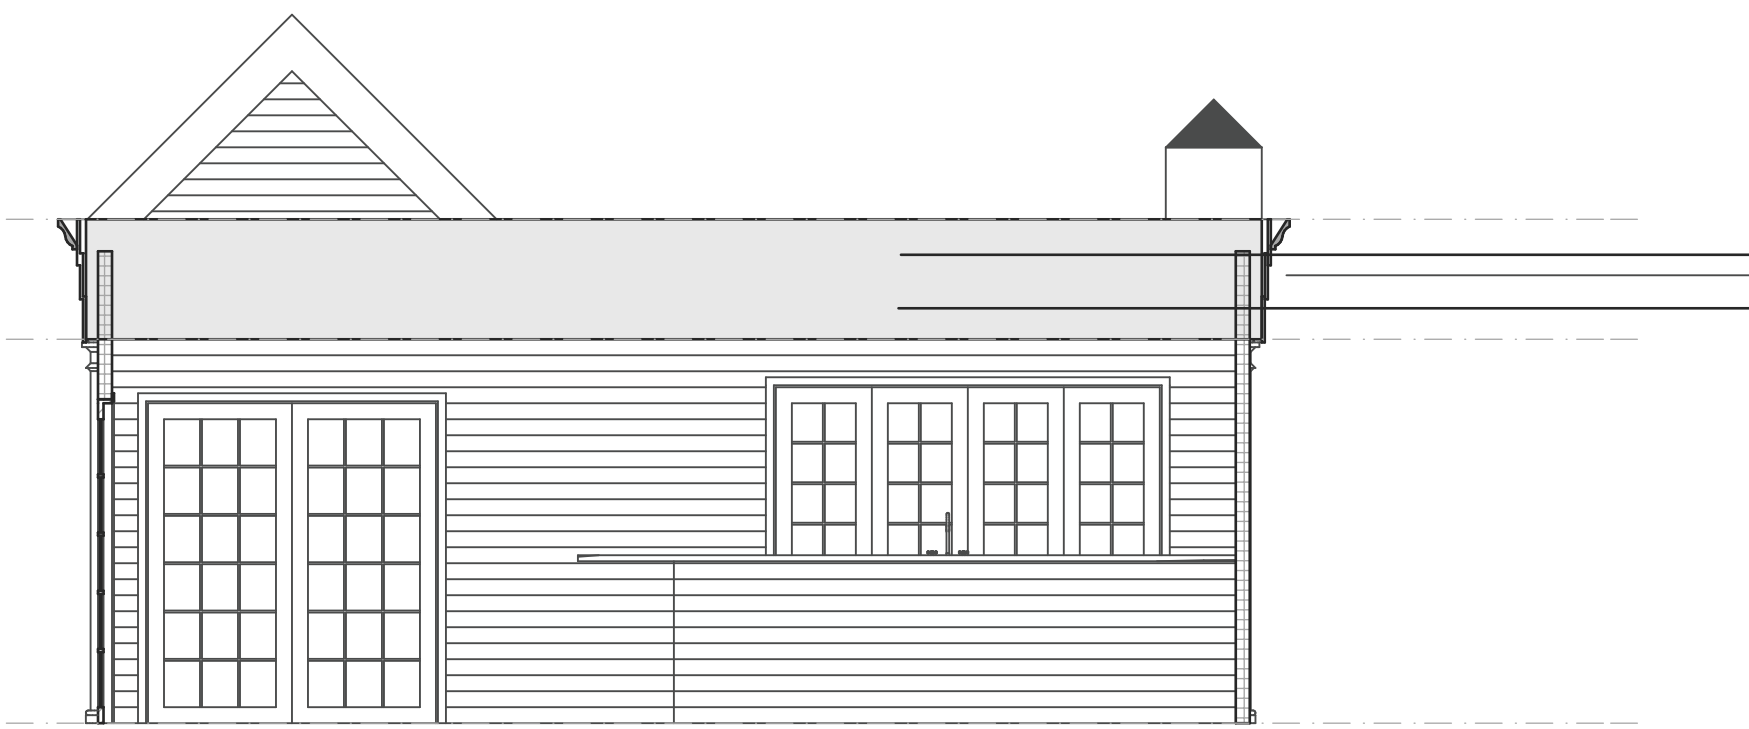

3 SECTION
1/4" = 1'-0"

DILLON YACHT CLUB
MARINA DRIVE
DILLON, COLORADO 80435

C F Williams Group PC
architecture interiors construction
PO Box 3633, Parker, Colorado 80134 303-841-5161

Copyright © 2013
C F Williams Group P.C.

USE OF DOCUMENTS
The designs, drawings, specifications and all other documents prepared by C F Williams Group PC are protected under all copyright laws and shall not be used or reproduced by anyone without written permission and agreement with C F Williams Group PC or its assigns.

Drawn	CFW
Checked	CFW
Issue	3/21/13

Revisions



**Building
Sections**

A-4